

August 15, 2016
Millington Planning Commission
6:00 PM

Agenda

1. Call To Order And Establishment Of A Quorum
2. Approval Of Minutes

- July 18, 2016

Documents:

[PC MINUTES 7-18-16.PDF](#)

3. Sign Permits

- People First Urgent & Primary Care – 4772 Navy Road
- Buffalo Wild Wings – 8544 Highway 51 N, Suite #101

Documents:

[PEOPLE FIRST SIGN PERMIT.PDF](#)
[BUFFALO WILD WINGS INC SIGN APPLICATION.PDF](#)

4. Other Business (As Necessary)
5. Adjourn

ADA NOTICE

The City of Millington is in compliance with the Americans with Disabilities Act. Should you need accommodations for the above meeting, please call City Hall at (901)873-5701, at least 8 hours in advance of the meeting.

MILLINGTON PLANNING COMMISSION - MINUTES
CITY HALL CHAMBERS – 7930 NELSON
July 18, 2016

CALL TO ORDER AND ESTABLISHMENT OF A QUORUM

Chairman Dianne Baker was absent, so Alderman Mike Caruthers called the meeting to order at 6:00 pm and asked for roll call to establish a quorum.

Present:

Mayor Terry Jones
Alderman Mike Caruthers
Leanna Dagen
Chuck Hurt, Jr.
Brenda Barber
J.R. Aitken, Ad Hoc

Absent:

Chairman Dianne Baker

Mr. Caruthers recognized new Commissioner, Chuck Hurt, Jr., and asked him to lead everyone in prayer. A quorum being present, the following proceedings were held:

APPROVAL OF MINUTES

June 27, 2016. Motion by Ms. Dagen; second by Ms. Barber; unanimous consent to approve.

SIGN PERMITS

Aspen Dental – 8750 Highway 51 N.

Staff recommended that 10% leeway be added because the building is narrow, and recommends approval for one front sign not to exceed 69.581 ft; Ms. Dagen made motion to approve; second by Mr. Hurt; unanimous vote to approve.

Hardee's – 8523 Highway 51 N

Staff recommended approval; Ms. Barber made motion to approve; Ms. Dagen seconded; unanimous vote to approve.

OTHER BUSINESS

The commission discussed possible changes to the sign ordinance which would allow signage on the back side of buildings for those in a shopping mall environment.

Ms. Dagen noted, for the record, that she, Ms. Baker, Mr. Caruthers, and Mr. Aitken had attending the continuing education training at Collierville on June 29, 2016.

Mr. Goforth provided some follow-up information regarding Mr. Jeremy Hatfield's concerns about the townhouses and lack of privacy which he discussed at the June meeting. The Commission recommended that this information be sent to Mr. Hatfield in the form of a letter from Mayor Jones.

ADJOURNMENT

There being no further business, the meeting was adjourned at 6:22 pm.

These minutes are approved as of August 15, 2016.

Mike Caruthers, Acting Chairman

Karen Findley, City Clerk

16430



City of Millington
SIGN PERMIT APPLICATION

\$1.00 Per Square
Permit fee - Minimum \$40

NO WORK MAY BEGIN UNTIL PERMIT HAS BEEN ISSUED.
(FAILURE TO COMPLY WILL RESULT IN DOUBLED PERMIT FEE.)

DATE: 7-18-16

OWNER OF SIGN:

FEE: \$72.00

BUSINESS NAME: People First Urgent & Primary Care
CONTACT NAME: Dr. Hamad Ahmad, MD
PARCEL ADDRESS: 4972 Navy Rd. MILLINGTON, TN. 38053
PHONE #: 516-637-7609 FAX #: _____

PARCEL OWNER

SIGN CONTRACTOR

Charles & Reba Hurt
7836 Church St.
Millington, TN 38053-2472

NAME
CONTACT NAME
ADDRESS
CITY, ST., ZIP
PHONE #
FAX #

Balton Signs
Mark Balton
3058 Southwell Rd.
Memphis, TN 38114
901-452-7371

MILL. BUSS. LIC. _____

PERMIT INFO: ZONE: B-2 STORE or PARCEL FRONT FOOTAGE: 152'
CURRENT SIGN: 6'x12' w / 4'x8' marquee
PROPOSED SIGN: "

CURRENT SIGN AREA: 6'x12' SQ. FT. TOTAL SIGN AREA: 720' SQ. FT.
PROPOSED SIGN AREA: " SQ. FT. SQ. FT. ALLOWED: _____ SQ. FT.

DIMENSIONS OF SIGN: 6'x12'
DESCRIPTION OF SIGN: Change faces in existing sign

VALUATION OF PROJECT: \$ 3,000.00 DRAWING SUBMITTED WITH APPLICATION (SCALE 1"= 10 FEET)

I am aware and in agreement with the application for the above requested sign. I am aware that the responsibility for conformance with the provisions of the Millington Zoning Ordinance shall revert to me if the applicant should no longer be located at the above address. This responsibility may include removal of the sign as required by the zoning ordinance.

SIGNATURE OF OWNER OF SIGN: X

SIGNATURE OF OWNER OF PREMISES WHERE SIGN IS LOCATED: X

(Property Owner or Authorized Agent)

APPLICATION APPROVED BY _____ DATE _____



City of Millington
SIGN PERMIT APPLICATION

\$1.00 Per Square
Permit fee - Minimum \$40

NO WORK MAY BEGIN UNTIL PERMIT HAS BEEN ISSUED.
(FAILURE TO COMPLY WILL RESULT IN DOUBLED PERMIT FEE.)

DATE: 7-18-16

FEE: \$106.00

OWNER OF SIGN:

BUSINESS NAME: People First Urgent & Primary Care
CONTACT NAME: Dr. Hamad Ahmad, MD
PARCEL ADDRESS: 4772 Navy Rd. MILLINGTON, TN. 38053
PHONE #: 516-637-7609 FAX #: _____

PARCEL OWNER

SIGN CONTRACTOR

Charles & Reba Hurt
7836 Church St.
Millington, TN. 38053-2472

NAME
CONTACT NAME
ADDRESS
CITY, ST., ZIP
PHONE #
FAX #
MILL. BUSS. LIC.

Balton Signs
Mark Balton
3058 Southwall St.
Memphis, TN 38114
452-7371

PERMIT INFO: ZONE: B-2 STORE or PARCEL FRONT FOOTAGE: 152'
CURRENT SIGN: 1-2'x8', 2-2'x12'
PROPOSED SIGN: 1-2'x8' + Letters 2'x50'

CURRENT SIGN AREA: 56 SQ. FT. TOTAL SIGN AREA: 106 SQ. FT.
PROPOSED SIGN AREA: 106 SQ. FT. SQ. FT. ALLOWED: _____ SQ. FT.

DIMENSIONS OF SIGN: 2'x8' + 2'x50'
DESCRIPTION OF SIGN: Replace copy on existing 2'x8' + new letters 24" x 50'

VALUATION OF PROJECT: \$ 12,300.00 DRAWING SUBMITTED WITH APPLICATION (SCALE 1"= 10 FEET)

I am aware and in agreement with the application for the above requested sign. I am aware that the responsibility for conformance with the provisions of the Millington Zoning Ordinance shall revert to me if the applicant should no longer be located at the above address. This responsibility may include removal of the sign as required by the zoning ordinance.

SIGNATURE OF OWNER OF SIGN: _____

SIGNATURE OF OWNER OF PREMISES
WHERE SIGN IS LOCATED: _____
(Property Owner or Authorized Agent)

APPLICATION APPROVED BY _____ DATE _____


12' *Handwritten*

Change face (with arrows pointing to the sign faces)

6'



OPEN 7-11 PM
 FOR URGENT CARE
 NO APPT. NEEDED
 FAMILY CARE
 BY APPT. 000-0000

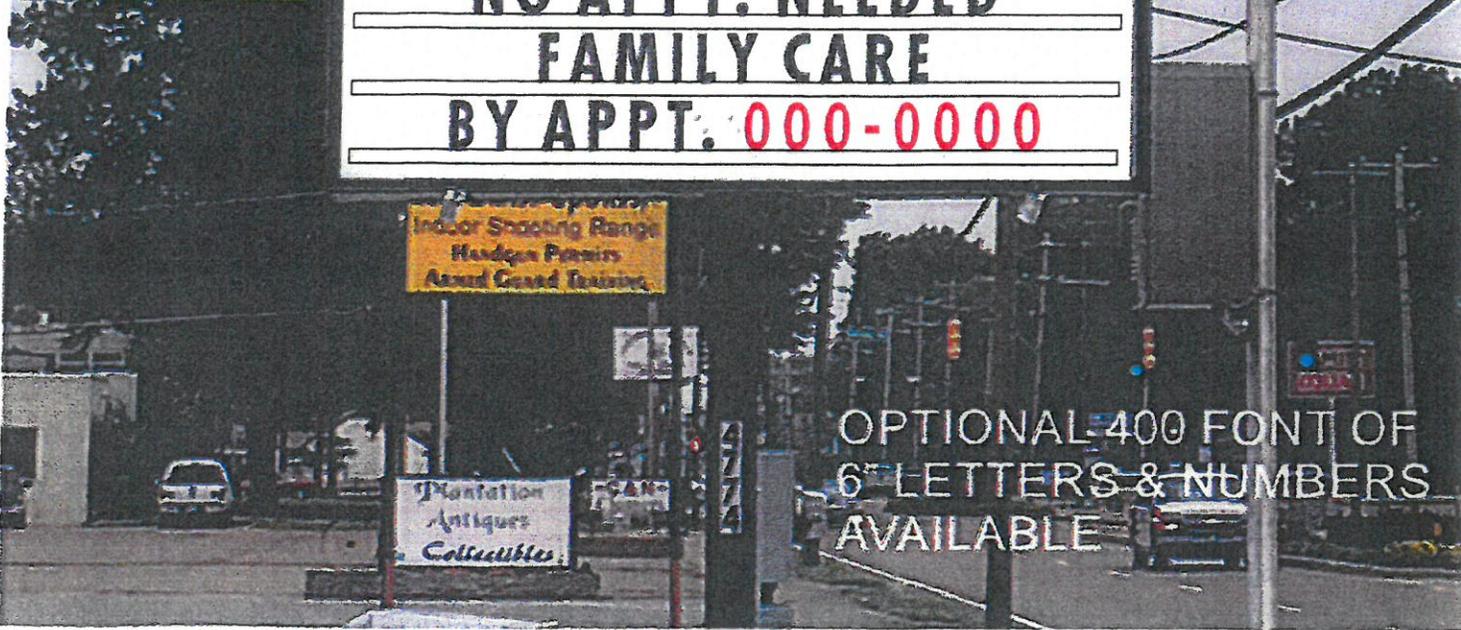

OPTIONAL 400 FONT OF
 6" LETTERS & NUMBERS
 AVAILABLE

FURNISH & INSTALL 2 WHITE DECORATED LEXAN SIGN FACES

BALTON SIGN CO.

CUSTOM SIGNS VEHICLE WRAPS LIGHTING NEON
 ELECTRIC MESSAGE CENTERS - FULL COLOR DIGITAL PRINTING

Mark Balton
 CELL 901-485-9091
 mark@baltonsigns.com

3058 SOUTHWALL ST. MEMPHIS, TN 38114
 PH. 901-452-7371 • FAX 901-458-2637 • BALTONSIGNS.COM

**PEOPLE FRIST
 URGENT CARE
 & FAMILY CARE
 4774 NAVY RD.
 MILLINGTON, TN**



THIS DESIGN IS PROTECTED BY THE
 COPYRIGHT LAWS OF THE UNITED STATES

SKETCH DATE	6-30-2016	DRAWN BY:	MB
SCALE	1/2"=1'		
E NAME			

CREATED FOR _____

ADDRESS _____

CLIENT APPROVAL

LANDLORD APPROVAL _____

SIGNATURE DATE _____

Mark Balton, 2016. This is an original design and artwork. All rights reserved. It is the property of B.A. Balton Sign Company, Inc. It may not be reproduced or used in any form without written permission. Primary contact: mark@baltonsigns.com

WALK-INS

24"

PEOPLE FIRST URGENT & PRIMARY CARE

MANUFACTURE & INSTALL ONE SET OF INTERNALLY ILLUMINATED LED LETTERS MOUNTED ON RACEWAYS PAINTED TO MATCH BACKGROUND.

PEOPLE FIRST URGENT CARE & FAMILY CARE
4774 NAVY RD.
MILLINGTON, TN

BALTON SIGN CO.

CUSTOM SIGNS • VEHICLE WRAPS • LIGHTING • NEON
ELECTRIC MESSAGE CENTERS • FULL COLOR DIGITAL PRINTING

Mark Balton
CELL. 901-485-9091
mark@baltonsigns.com

3058 SOUTHWALL ST. MEMPHIS, TN 38114
PH. 901-452-7371 • FAX 901-458-2637 • BALTONSIGNS.COM

CREATED FOR

ADDRESS

CLIENT APPROVAL

LANDLORD APPROVAL

SIGNATURE DATE



THIS DESIGN IS PROTECTED BY THE
COPYRIGHT LAWS OF THE UNITED STATES

SKETCH DATE	7-5-2016	MB
SCALE	NTS	
FILE NAME		

Please note: This is an original design and remains the exclusive property of H.A. Balton Sign Company, LLC. It is not to be duplicated or reproduced in any manner without written consent. Primary wiring to the sign if applicable, is not included.

City of Millington
SIGN PERMIT APPLICATION

\$1.00 Per Square Foot
Permit fee - Minimum **\$50.00**

NO WORK MAY BEGIN UNTIL PERMIT HAS BEEN ISSUED.
(FAILURE TO COMPLY WILL RESULT IN DOUBLED PERMIT FEE.)

DATE: 07/19/16

OWNER OF SIGN:

FEE: _____

BUSINESS NAME: Buffalo Wild Wings, Inc.
CONTACT NAME: Jeff Seba
PARCEL ADDRESS: 8544 US Hwy 51 N. Suite#101 MILLINGTON, TN. 38053
PHONE #: 952-593-9943 FAX #: EMAIL - jseba@buffalowildwings.com

<u>PARCEL OWNER</u>	<u>NAME</u>	<u>SIGN CONTRACTOR</u>
<u>GNR Millington Farms, GP</u>	<u>CONTACT NAME</u>	<u>Visual Dynamics</u>
<u>14615 Hwy 194</u>	<u>ADDRESS</u>	<u>941 E. Alcy Rd.</u>
<u>Oakland, TN. 38060</u>	<u>CITY, ST., ZIP</u>	<u>Memphis, TN. 38106</u>
<u>Gil Ryan 901-465-9056</u>	<u>PHONE #</u>	<u>Harold Jackson</u>
<u>gilryan@ryancommercial.com</u>	<u>FAX #</u>	<u>901-335-3731</u>
<u>Don Kendall 615-227-5863</u>	<u>MILL. BUSS. LIC.</u>	<u>signs@visual-dynamics.com</u>
<u>dkendall@devmgmt.com</u>		

PERMIT INFO: ZONE: _____ STORE or PARCEL FRONT FOOTAGE: Front - 65 ft. Side - 80 ft.

CURRENT SIGN: None

PROPOSED SIGN: Front Elevation - Channel Letters & Logo Box Side Elevation - Channel Letters & Logo Box

CURRENT SIGN AREA: _____ SQ. FT. TOTAL SIGN AREA: 93.5 combined both sides SQ. FT.

PROPOSED SIGN AREA: 352 combined both sides SQ. FT. SQ. FT. ALLOWED: _____ SQ. FT.

DIMENSIONS OF SIGN: Front - 18" x 21' 0" Channel Letters, raceway mounted. Side - 24" x 28' 0" Channel Letters, raceway mounted.

DESCRIPTION OF SIGN: Front - Logo Box (round) - 72" dia. All signs internally illuminated with LED's


DRAWING SUBMITTED WITH APPLICATION (SCALE 1"= 10 FEET)

I am aware and in agreement with the application for the above requested sign. I am aware that the responsibility for conformance with the provisions of the Millington Zoning Ordinance shall revert to me if the applicant should no longer be located at the above address. This responsibility may include removal of the sign as required by the zoning ordinance.

SIGNATURE OF OWNER OF SIGN: Harold Jackson

SIGNATURE OF OWNER OF PREMISES WHERE SIGN IS LOCATED: Don Kendall
(Property Owner or Authorized Agent)


APPLICATION APPROVED BY _____ DATE _____

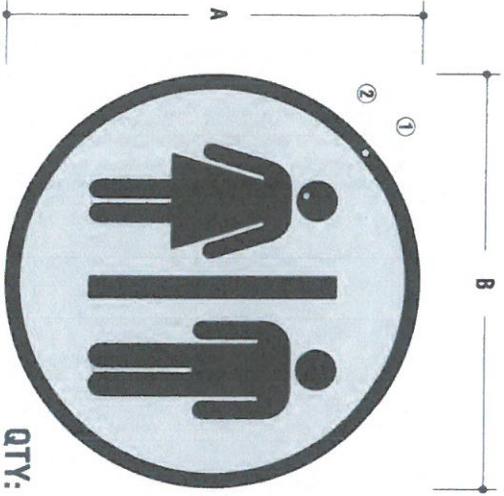

QTY: 1



END VIEW

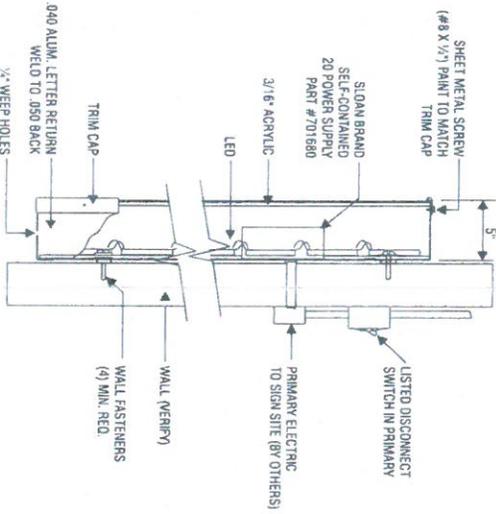

UL APPROVED INSTALLATION DETAIL
CHANNEL LETTER WITH LED & POWER SUPPLY

SINGLE FACED INTERNALLY ILLUMINATED ACRYLIC FACED DISPLAY
CABINET: ALUMINUM LETTER CONSTRUCTION W/ PRE-FINISHED BLACK RETURNS.
FACES: #7328 WHITE ACRYLIC W/ FIRST SURFACE APPLIED VINYL GRAPHICS.
FACES ATTACHED W/ 1" BLACK TRIM CAP
COLORS AS PER PALETTE.
ILLUMINATION: SLOAN VL PLUS WHITE LED

TYPE	A	B	SQ.FT.
F-RR24	24"	24"	4

VERIFY IF D/F OR S/F

	#525 ARLDN BRIGHT YELLOW VINYL (Translucent)
	#22 ARLDN BLACK VINYL
	#51 ARLDN SILVER GRAY VINYL (Translucent)
	#7328 WHITE ACRYLIC (Translucent)
	WHITE

Lawrence
Sign
www.lawrence-sign.com

345 FORT ROAD ROAD, ST. PAUL, MN 55104
651.488.5711 • 800.398.8301

CLIENT:



MILLINGTON, TN

SIGN TYPE:
RR SIGN

CUSTOMER APPROVAL

NAME: *Tommy*
DATE: *7/25/16*

REV: 05.18.16 RR

SALES: NA PR:
DESIGN: RR
DATE: 03.11.16
DWG: BMW MILLINGTON, TN



PAGE: 0.7



NOTE: BORDER RATIO IS 4 TO 1


NOTE: FACE TO INCLUDE CLEAR PROTECTIVE VINYL LAMINATE OVERLAY .92100-08 CLEAR

QTY: 1

HSL-20
HOSTESS STAND (Interior Logo)

FACE TREATMENT
NOTE: WHITE TRANSPARENT BORDER (ON FACE OF LOGO) WILL BLEED OUT UNDERNEATH TRIM-CAP

END VIEW

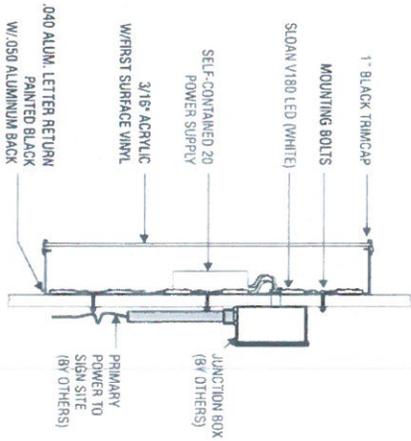


- ① 525 ARLON BRIGHT YELLOW VINYL (Translucent)
- ② 22 ARLON BLACK VINYL, BLACK PAINTED RETURN BLACK TRIMCAP
- ③ 51 ARLON SILVER GRAY VINYL (Translucent)
- ④ WHITE 7928 ACRYLIC
- ⑤




hostess stand | illuminated logo | interior

HOSTESS STAND (Front Elevation)

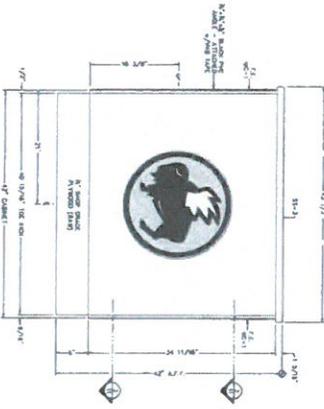

HOSTESS STAND (Side View)

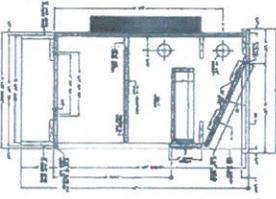

245 Prince Edward Blvd. St. Paul, MN 55108
 651.468.6711 • 800.598.8901

CLIENT:



MILLINGTON, TN

SIGN TYPE:
HOSTESS

CUSTOMER APPROVAL

NAME: *Erin Powell*
 DATE: *7/25/16*

REV: 05.18.16 RR

SALES: NA PR:
 DESIGN: RR
 DATE: 03.11.16
 DWG: BMW MILLINGTON, TN

These plans are the exclusive property of Lawrence Sign. They are to be used only for the project and site specified. Any other use, reproduction, or modification without the written consent of Lawrence Sign is strictly prohibited. The client agrees to indemnify and hold Lawrence Sign harmless from all claims, damages, and expenses, including attorney's fees, arising out of or from the use of these plans by anyone other than the contractor named herein. It is the responsibility of the contractor to verify all dimensions and conditions of the site before construction. The client agrees to provide all necessary permits and approvals for the project. The client agrees to provide all necessary information for the project. The client agrees to provide all necessary information for the project.



NOTE: BACKS TO BE PAINTED BLACK




RUBBER GUARD AROUND EDGE
TRIM-LOK, INC. BRAND
RUBBER LOK PART NO.
110087X1/16

.063 FLAT ALUMINUM PANEL
WITH RADIUS CORNERS,
YELLOW BACKGROUND (PMS 116C)
APPLIED BLACK/WHITE COPY GRAPHICS.
(SEE COLOR KEY)

2"x2"x.125 ALUM SQUARE TUBE
PAINTED BLACK.

SIGN TYPE P1

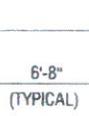


NOTE: PANELS TO BE THRU-BOLTED,
PANEL/POST SUPPLIER RESPONSIBLE
TO INCLUDE (2) BOLT/WASHER-NUT SETS.
EXACT SIZE AS DETERMINED BY ASSIGNED DETAILER.



QTY: 4 CUSTOM LAYOUT

	1	#03 ARJON BLACK VINYL
	2	#80 ARJON GRAPHITE VINYL (Orange)
	3	#02 ARJON WHITE VINYL (Orange)
	4	

QTY: 1 CUSTOM LAYOUT

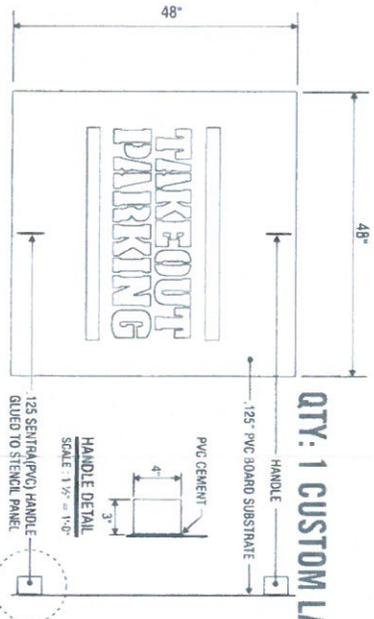

PARKING LOT STENCIL FABRICATED OUT OF .125 PVC BOARD (SENTRA OR EQUIV), GRAPHICS ROUTED-OUT
OF PVC BOARD, HANDLES GLUED ONTO STENCIL BOARD FOR STENCIL REMOVAL.



NOTE: TO BE USED WHEN THE SIGN IS PLACED
IN SOIL, SUCH AS A LAWN OR LANDSCAPED AREA.

CLIENT:



MILLINGTON, TN

SIGN TYPE:
OPENING SOON

CUSTOMER APPROVAL

NAME: *Thomas Lewis*
DATE: *1/25/16*

REV: 05.18.16 RR

SALES: NA PR:
DESIGN: RR
DATE: 03.11.16
DWG: BMW MILLINGTON, TN



These plans are the exclusive property of Water Sign Holdings, Inc. and are the property of the client. No part of these plans may be reproduced or transmitted in any form or by any means, electronic, mechanical, photocopying, recording, or by any information storage and retrieval system, without the prior written permission of Water Sign Holdings, Inc. or Lawrence Sign. A sign manufacturer is required to obtain the written permission of the client before reproducing or using these plans in any form or by any means, electronic, mechanical, photocopying, recording, or by any information storage and retrieval system, without the prior written permission of Water Sign Holdings, Inc. or Lawrence Sign. The client is responsible for obtaining all necessary permits and approvals for the sign. The client is responsible for the accuracy of the information provided in these plans. 



method 1
DIRECT BURIAL
MDO PANEL WITH APPLIED VINYL GRAPHICS.
DIRECT POST BURIAL PLACEMENT.
COLORS AS PER PALETTE.
SUPPORTS ARE 4" X 4" WOOD POSTS.



- method 2**
- SKID BASE**
MDO PANEL WITH APPLIED VINYL GRAPHICS.
WOOD CONSTRUCTED SKID SIGN BASE FOR PLACEMENT
(USE SAND BAGS OR STAKES WHEN INSTALLING).
COLORS AS PER PALETTE.
SUPPORTS ARE WOOD POSTS AND BRACING.
- method 1**
(DIRECT BURIAL)

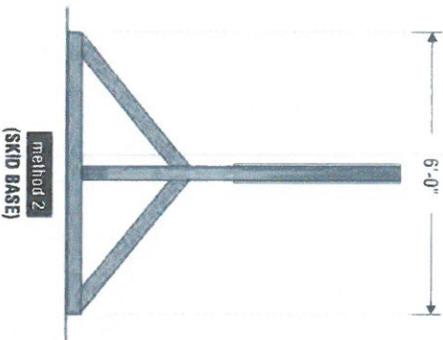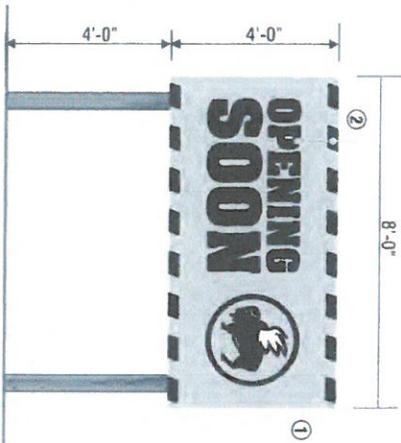

TO BE DETERMINED





12"

QTY: 6

V-ME12

VINYL DOOR GRAPHICS | first surface

FIRST SURFACE APPLIED DIGITAL PRINT @ 360 DPI
 NOTE: TWO(2) DIGITAL PRINT LOGOS REQUIRED FOR EACH DOOR.
 DIGITAL PRINTS TO BE SINGLE SIDED APPLIED BACK TO BACK ON EACH DOOR.

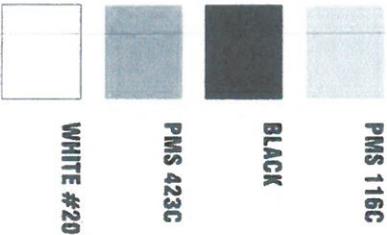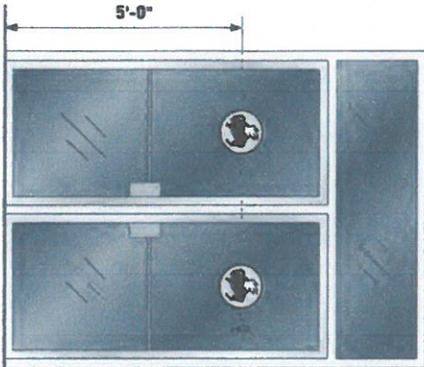

<p>Lawrence Sign www.lawrence-sign.com</p>	<p>8407 Prince Eddie Road, St. Paul, TN 37104 651-488-5711 • 800-998-8301</p> <p>CLIENT:  WYZARD WINGS MILLINGTON, TN</p>	<p>SIGN TYPE: VINYL</p>	<p>CUSTOMER APPROVAL NAME: <i>Sharon Knight</i> DATE: <i>7/25/16</i> REV: 05.18.16 RR</p>	<p>SALES: NA DESIGN: RR DATE: 03.11.16 DWG: BWW MILLINGTON, TN</p>	<p>These plans are the exclusive property of Lawrence Sign and are intended for use by the client and its employees. They are subject to our standard sign and graphic design terms and conditions. The client is responsible for obtaining all necessary permits and approvals. The client is responsible for providing all necessary information and materials. The client is responsible for the accuracy of the information provided. The client is responsible for the accuracy of the information provided. The client is responsible for the accuracy of the information provided.</p> <p> ELECTRIC SIGN</p>
---	---	-------------------------------------	--	---	---

BUFFALO WILD WINGS

28'-0"

56 SF

STEEL CHANNEL FOR CANOPY FASCIA


ALUMINUM RACEWAY

QTY: 1


C-BWW24-RW

SCALE: 1/4"=1'-0"

BLACK RETURNS | BLACK TRIM-CAP | WHITE FACES

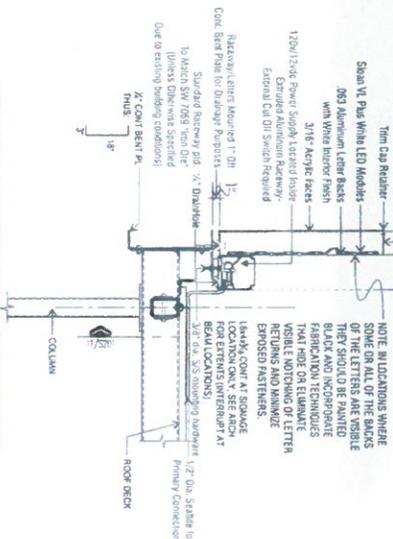

SECTION DETAIL - CANOPY MOUNTED CHANNEL LETTERS ON RACEWAY

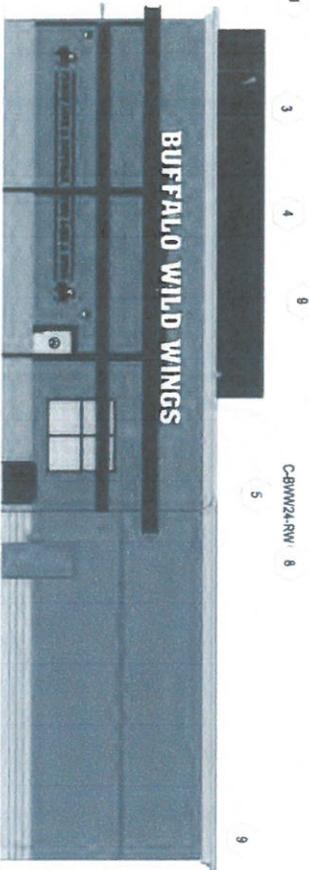

DESCRIPTION

A CHANNEL LETTERS

- 5" DEEP LETTERS
- BLACK RETURNS
- 1" BLACK TRIM CAP
- WHITE LED ILLUMINATION
- WHITE FACES
- BLACK BACKS

FINISH SCHEDULE

- EA** #7328 WHITE ACRYLIC (TRANS.)
- EB** BLACK RETURNS & TRIM CAP



4405 Forest Lake Blvd. Ste. 444, Millington, TN 38116
651.586.6711 - 800.398.8801

CLIENT:



MILLINGTON, TN

SIGN TYPE:

C-BWW24-RW

CUSTOMER APPROVAL

NAME: *Tommy Hill*
DATE: *7/25/16*

REV: 05.18.16 RR

SALES: NA PR:
DESIGN: RR
DATE: 03.11.16
DWG: BWW-MILLINGTON, TN

These plans are the exclusive property of Lawrence Sign Systems, Inc. and a licensee of Lawrence Sign Systems, Inc. They are intended for your company's use only and are not to be used for any other purpose. If you are not the licensee of Lawrence Sign Systems, Inc. you are not authorized to use these plans. If you are the licensee of Lawrence Sign Systems, Inc. you are authorized to use these plans for your company, or any of its divisions, subsidiaries, or affiliates. If you are not the licensee of Lawrence Sign Systems, Inc. you are not authorized to use these plans. If you are the licensee of Lawrence Sign Systems, Inc. you are authorized to use these plans for your company, or any of its divisions, subsidiaries, or affiliates. If you are not the licensee of Lawrence Sign Systems, Inc. you are not authorized to use these plans.



BUFFALO WILD WINGS

21'-0"


31.50 SF

STEEL CHANNEL FOR CANOPY FASCIA

ALUMINUM RACEWAY

C-BWW18-RW SCALE: 3/8"=1'-0"

BLACK RETURNS | BLACK TRIM-CAP | WHITE FACES

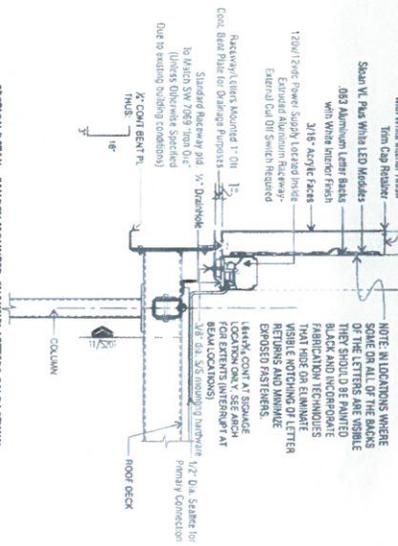

NOTE: IN LOCATIONS WHERE SOME OR ALL OF THE BACKS OF THE LETTERS ARE VISIBLE THEY SHOULD BE FINISHED BY ANONYMOUS FABRICATION TECHNICIANS THAT HAVE ON EXAMINATE VISIBLE NOTCHING OF LETTER RETURNS AND ANIMATE EXPOSED SYSTEMS.

LEAKY, CONT'N Y SEALANT TO BE APPLIED TO ALL JOINTS FOR EXTERIOR INTERFERENCE AT 1/2" DIA. S/S MOUNTING SURFACE.

1/2" DIA. S/S FOR PRIMARY CONNECTION

1/2" DIA. S/S FOR PRIMARY CONNECTION

1/2" DIA. S/S FOR PRIMARY CONNECTION

SECTION DETAIL - CANOPY MOUNTED CHANNEL LETTERS ON RACEWAY
C-BWW18-RW 8



2 10 10

DESCRIPTION

A - CHANNEL LETTERS

- 5" DEEP LETTERS
- BLACK RETURNS
- 1" BLACK TRIM CAP
- WHITE LED ILLUMINATION
- WHITE FACES
- BLACK BACKS

FINISH SCHEDULE

B - #328 WHITE ACRYLIC (TRANS.)

C - BLACK RETURNS & TRIM CAP



845 Peach Ridge Road, Ste. 747, Mt. Zion, GA 30350
853.948.8711 • 800.398.8501

CLIENT:



MILLINGTON, TN

SIGN TYPE:

C-BWW18-RW

CUSTOMER APPROVAL


NAME: *Robert Powell*
DATE: *7/25/16*

REV: 05.18.16 RR

SALES: NA PR
DESIGN: RR
DATE: 03.11.16
DWG: BWW MILLINGTON, TN


These plans are the exclusive property of Lawrence Sign. No part of these plans may be reproduced, stored in a retrieval system, or transmitted in any form or by any means, electronic, mechanical, photocopying, recording, or by any information storage and retrieval system, without the prior written permission of Lawrence Sign. The client agrees to indemnify and hold Lawrence Sign harmless from all claims, damages, costs, and expenses, including reasonable attorney's fees, arising from the use of these plans. Copyright © 2016, Lawrence Sign.



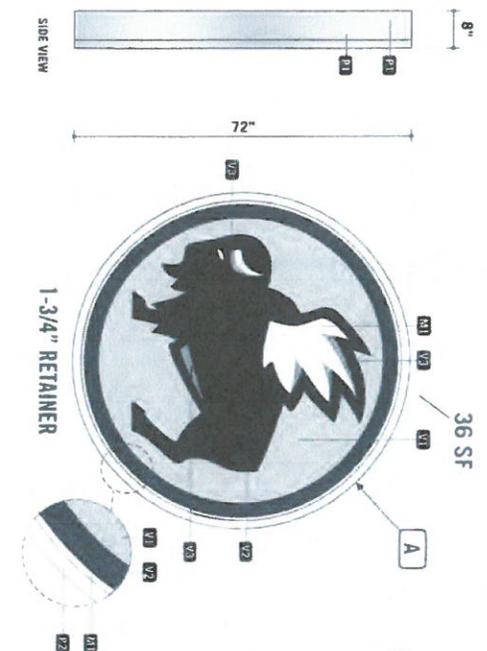

1 W-EM72 LAYOUT
SCALE: 1/2"=1'-0"

2 END VIEW
SCALE: NTS

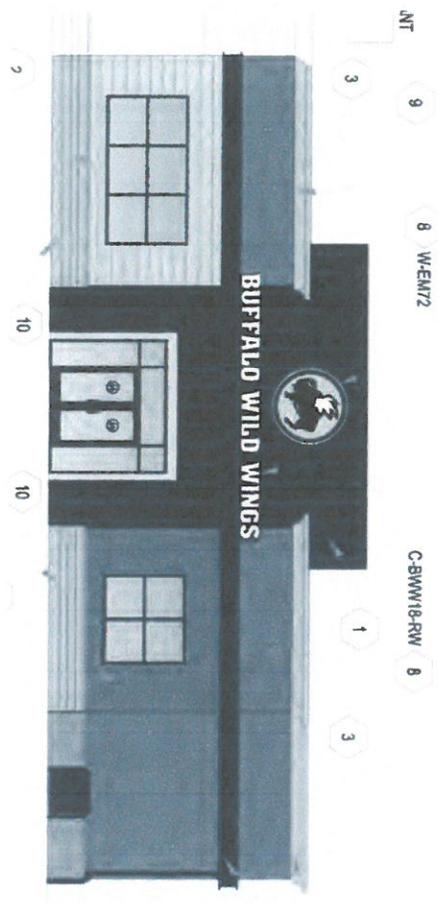

1 W-EM72 LAYOUT
SCALE: 1/2"=1'-0"

2 END VIEW
SCALE: NTS

BUILDING ELEMENT BY OTHERS

SELF-CONTAINED
CIRCULAR LOGO

NOTE: PRIMARY
ELECTRIC TO SIGN
SITE BY OTHERS
ACCESS
REQUIRED
BEHIND WALL
FOR INSTALLATION
AND SERVICE

DESCRIPTION

- A - LOGO (ICON)
- 8" DEEP LOGO
- PAINTED BRUSHED ALUMINUM RETURNS
- METAL RETAINER TWO TONE
- FACE IS PAINTED WHITE. RETURN OF RETAINER PAINTED BRUSHED ALUMINUM
- WHITE LED ILLUMINATION

FINISH SCHEDULE

- B1 - #525 ARJON, BRIGHT YELLOW VINYL (TRANSLUCENT)
- B2 - #22 ARJON, BLACK VINYL
- B3 - #51 ARJON SILVER GRAY VINYL (TRANSLUCENT)
- B4 - #1715 BRUSHED ALUMINUM PAINT (SPRAYLAT)
- B5 - WHITE PAINT
- B6 - #7328, WHITE POLYCARBONATE (TRANSLUCENT)



CLIENT: MILLINGTON, TN



SIGN TYPE: W-EM72


CUSTOMER APPROVAL
NAME: Steven Howard
DATE: 7/25/16
REV: 05.18.16 RR

SALES: NA PR:
DESIGN: RR
DATE: 03.11.16
DWG: BMW MILLINGTON, TN

These plans are the exclusive property of
Lawrence Sign Products, Inc. (LSI) and are
not to be used for any other project without
the express written consent of LSI. Any
reproduction or use of these plans without
the express written consent of LSI is
prohibited and will render the user liable
for damages. Copyright © 2016 by Lawrence
Sign Products, Inc. All rights reserved.


LEADS ELECTRIC SIGN

TOTAL ALL BUILDING SIGNS: 123.50

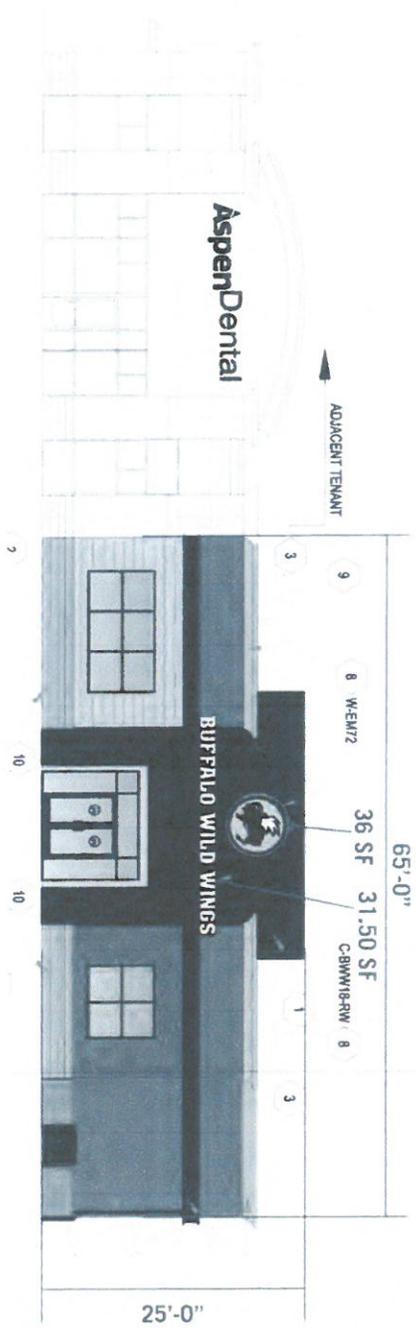

1 FRONT ELEVATION

SCALE: 3/32"=1'-0"

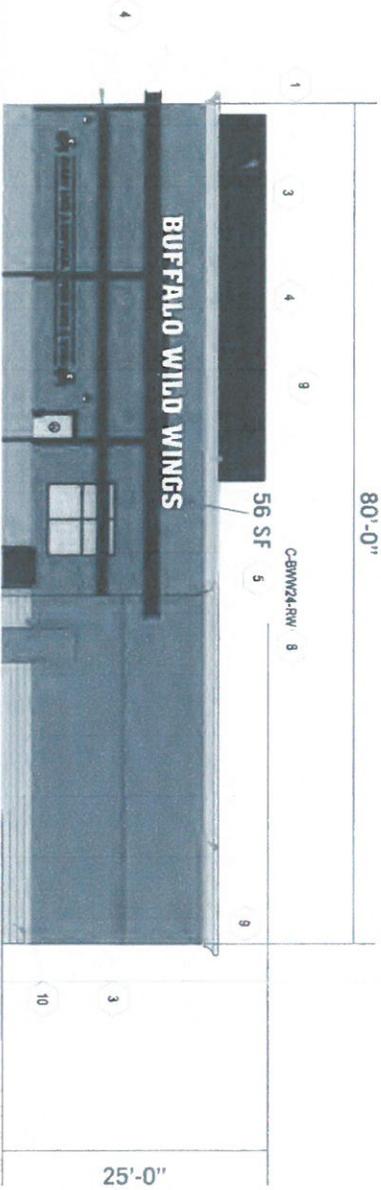

2 PATIO ELEVATION

SCALE: 3/32"=1'-0"

Lawrence
Sign
www.lawrence-sign.com

3635 PACIFIC BLDG FLOOR 315 PMB 100 SCOTSDALE
651.488.9711 • 800.998.8901

CLIENT:



MILLINGTON, TN

SIGN TYPE:
MAP

CUSTOMER APPROVAL

NAME: *Tommy Ford*
DATE: *Thistle*

REV: 05.18.16 RR

SALES: NA PR
DESIGN: RR
DATE: 03.11.16
DWG: BWW-MILLINGTON, TN

These signs are the exclusive property of
Millington Sign Holdings, Inc. All materials
used in the construction of these signs are
the property of Millington Sign Holdings, Inc.
and are to be used only for the purpose of
the sign. No part of these signs may be
reproduced, stored in a retrieval system,
transmitted, or otherwise disseminated
without the prior written permission of
Millington Sign Holdings, Inc. All rights reserved.
Sign A sign manufacturer's liability is
limited to the replacement of the sign or
parts thereof. The sign manufacturer is not
responsible for the design, construction,
installation, or maintenance of the sign.
The sign manufacturer is not responsible for
any damage to the sign or the building
structure caused by the sign or its
components.



Lawrence
Sign

SIGN PACKAGE

05.18.16



**BUFFALO
WILD
WINGS**

MILLINGTON - TN