 R.O.W. DEDICATION = 64,458 SQ. FT./ 1.480 ACRES

PROPERTY OF  
**INDUSTRIAL DEVELOPMENT BOARD**  
 OF THE CITY OF MILLINGTON  
 INST. NO. JY-7109


SHEET 1 OF 2

DIVISION OF ENGINEERING			
<b>ASTORIA AVENUE</b>			
MILLINGTON, TENNESSEE			
FROM: NAVY RD. TO 963' NORTH			
SURVEY:	<u>BARGE</u>	DATE: <u>8/19</u>	BOOK: <u>102</u>
DRAWN BY:	<u>BARGE</u>	DATE: <u>8/19</u>	SCALE: <u>1"=50'</u>
APPROVED _____			
APPROVED _____			STREET ENGINEER
_____ CITY ENGINEER			




$\Delta=024^{\circ}04'25''$   
 $R=366.00'$   
 $L=153.78'$   
 $CB=N33^{\circ}54'46''E$   
 $CL=152.65'$

MATCH LINE SHEET 1 OF 2

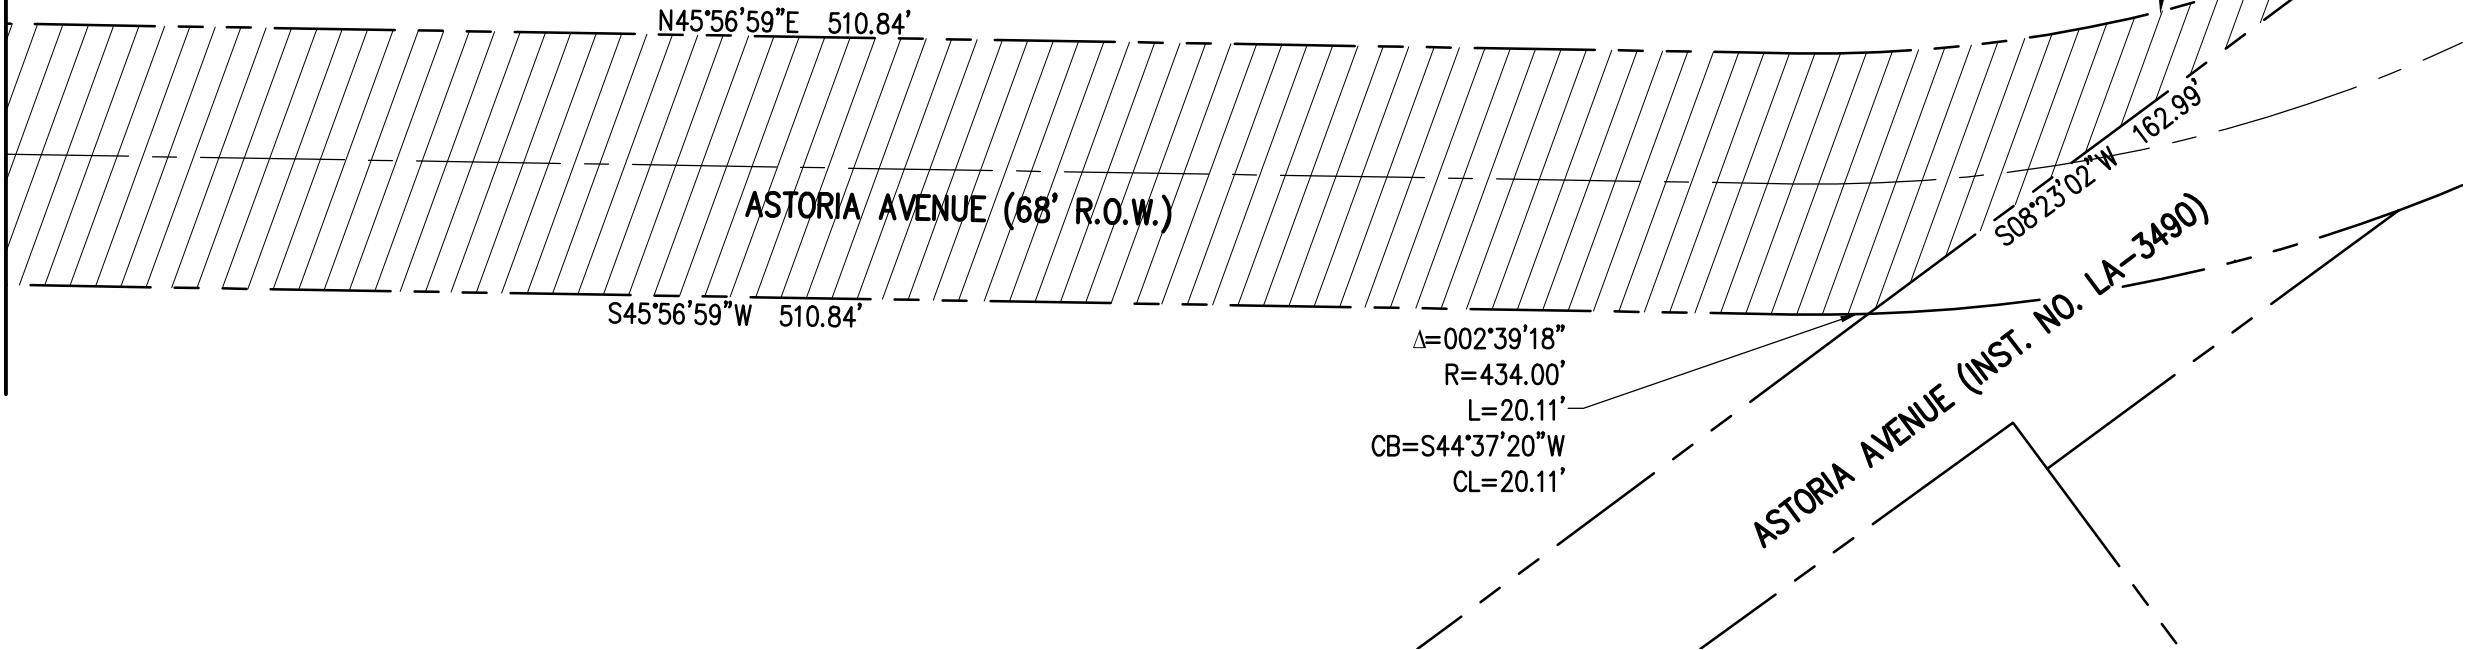

PROPERTY OF  
**INDUSTRIAL DEVELOPMENT BOARD**  
**OF THE CITY OF MILLINGTON**  
 INST. NO. JY-7109

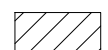 R.O.W. DEDICATION = 64,458 SQ. FT./ 1.480 ACRES

SHEET 2 OF 2

DIVISION OF ENGINEERING  
**ASTORIA AVENUE**  
 MILLINGTON, TENNESSEE  
 FROM: NAVY RD. TO 963' NORTH

SURVEY:     BARGE     DATE:     8/19     BOOK:     102      
 DRAWN BY:     BARGE     DATE:     8/19     SCALE:     1"=50'    

APPROVED \_\_\_\_\_  
 APPROVED \_\_\_\_\_ STREET ENGINEER  
 \_\_\_\_\_ CITY ENGINEER