


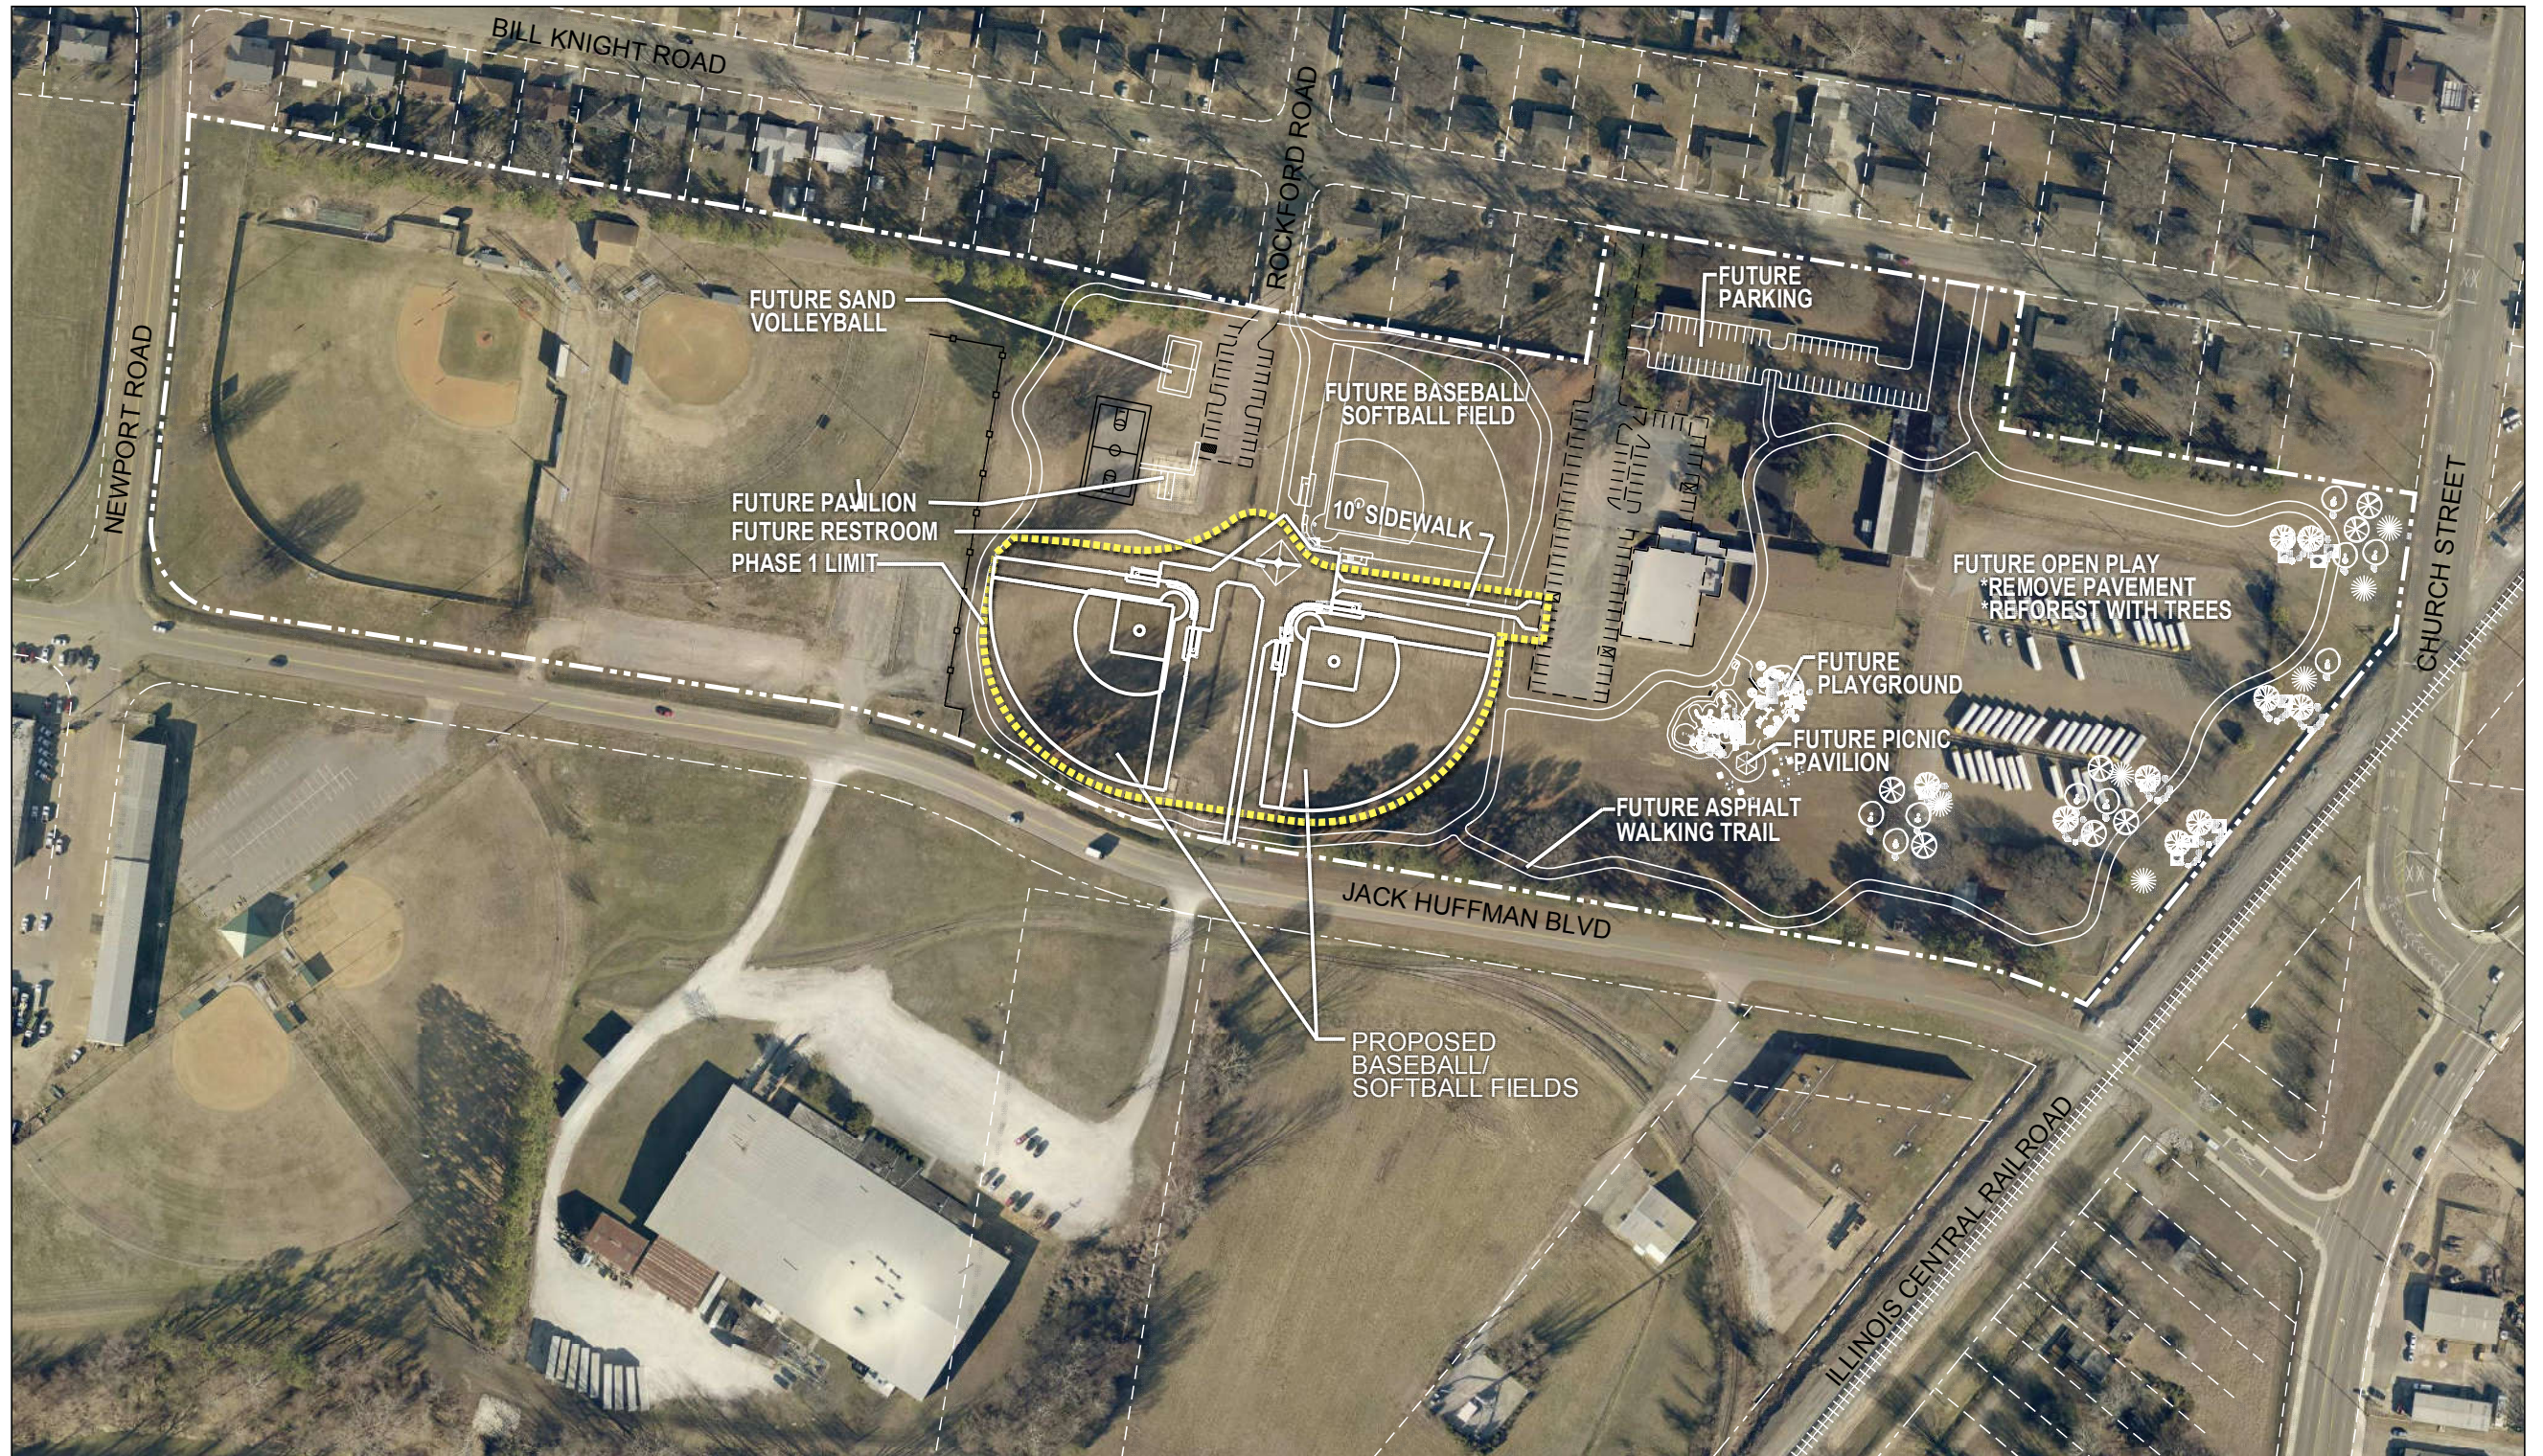


MASTER PLAN - PHASE 1

SOUTHSIDE PARK

MILLINGTON, TENNESSEE
FEBRUARY, 2018

PREPARED FOR:
THE CITY OF MILLINGTON
7830 NELSON RD
MILLINGTON, TN 38053
901-873-5701

GRAPHIC SCALE

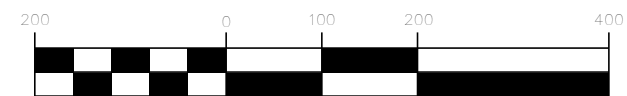

(IN FEET)

1 inch = 200 ft.



FISHER ARNOLD
ENGINEERING INTEGRATION

9180 Crestwyn Hills Drive | Memphis, Tennessee 38125-0638
901.748.3811 | Fax: 901.748.8718 | www.fisherarnold.com